



MATCHLINE A  
THIS SHEET

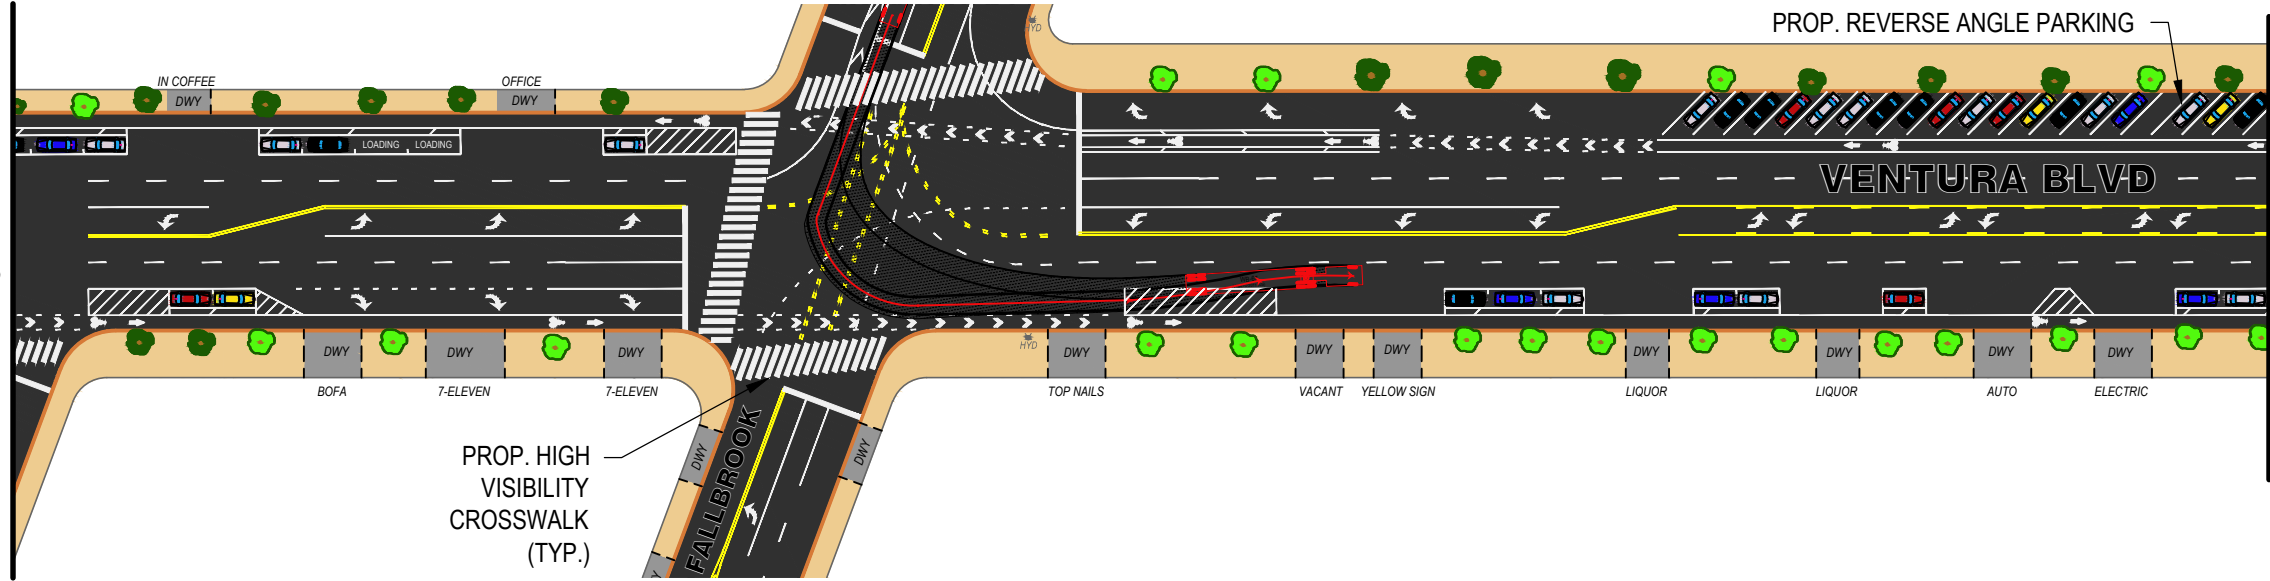


THIS SHEET  
MATCHLINE A

MATCHLINE B  
THIS SHEET

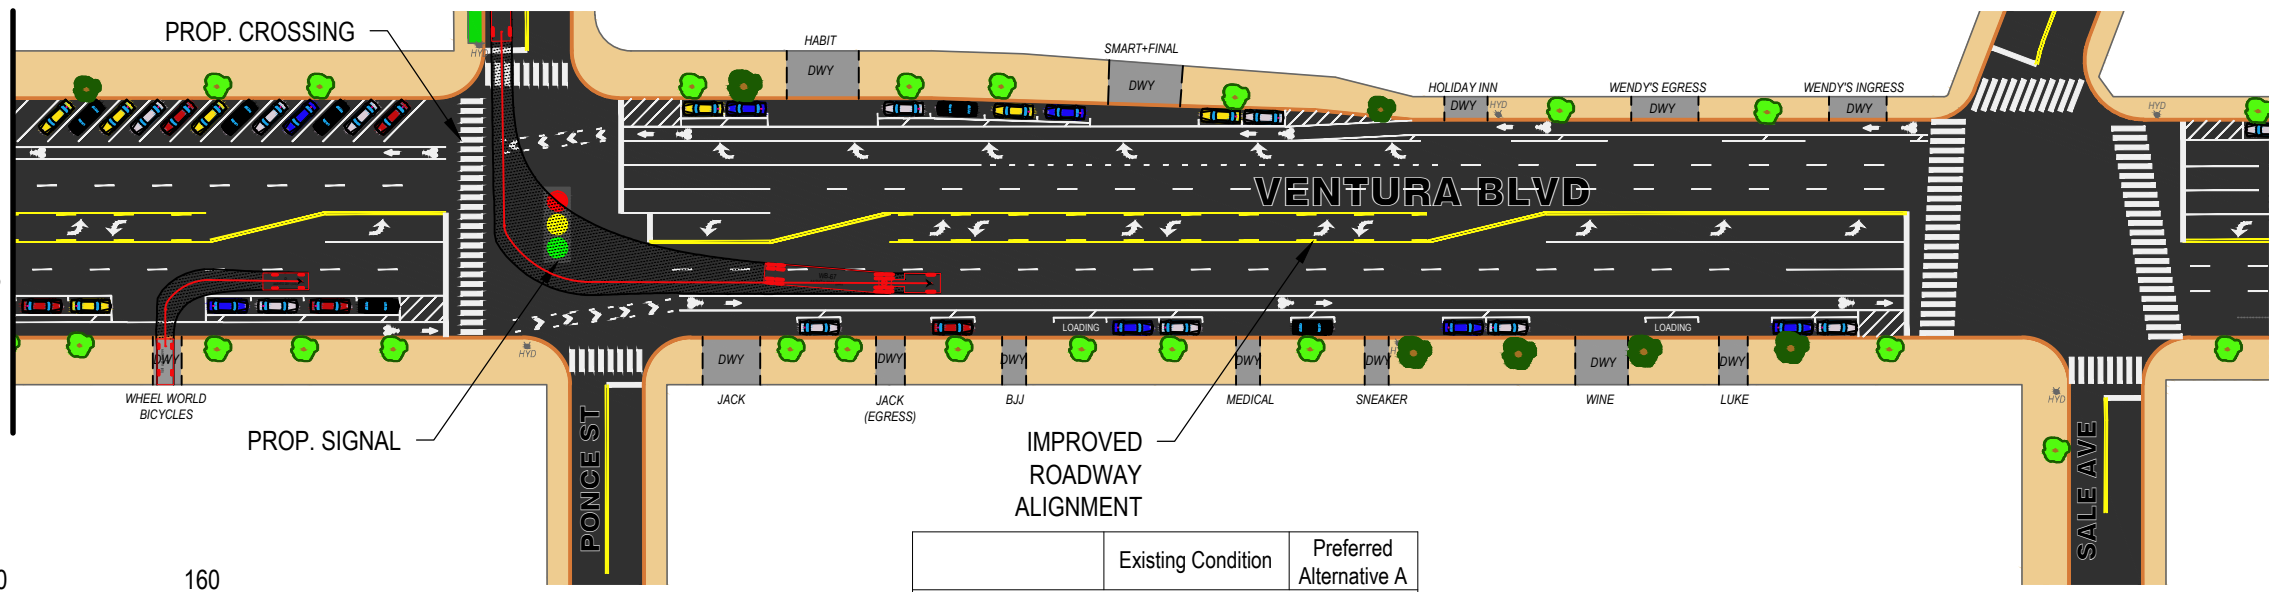

THIS SHEET  
MATCHLINE B

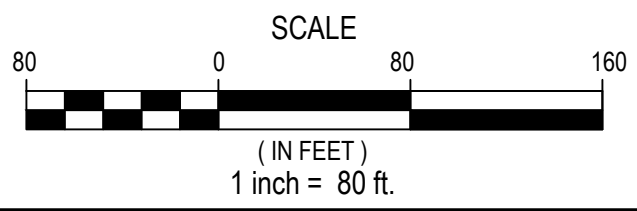

	Existing Condition	Preferred Alternative A
Metered Parking Spaces	97	105
Designated Loading Spaces	6	6
Signalized Intersections	2	4
Marked Crossings	3	6
Left Turn Restrictions	no	no

**PREFERRED  
ALTERNATIVE A**

**Sam Schwartz**