



MATCHLINE A
THIS SHEET

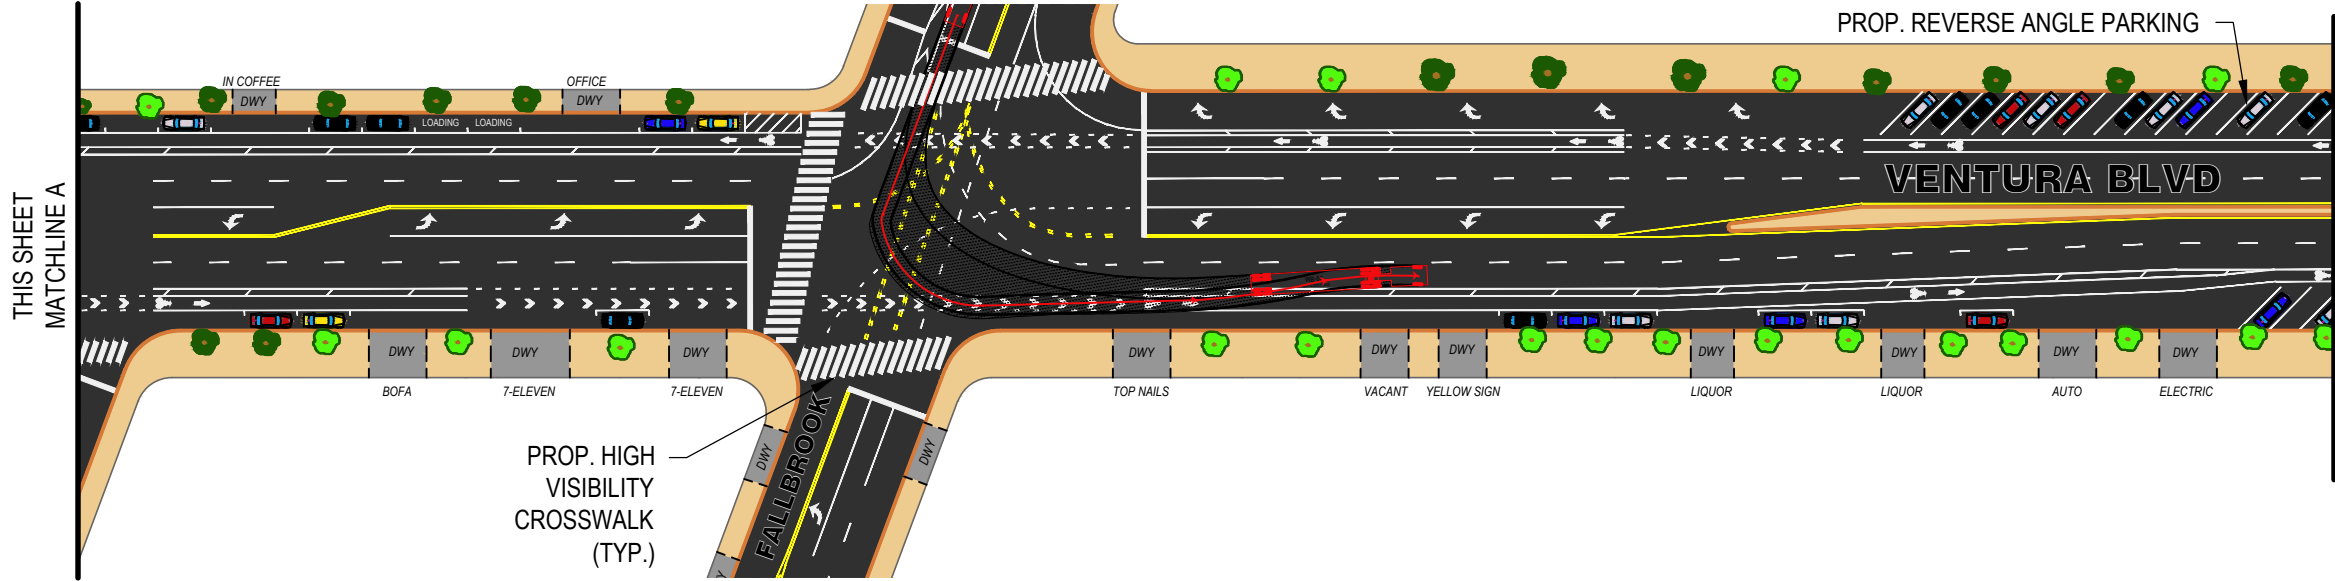


THIS SHEET
MATCHLINE A

MATCHLINE B
THIS SHEET

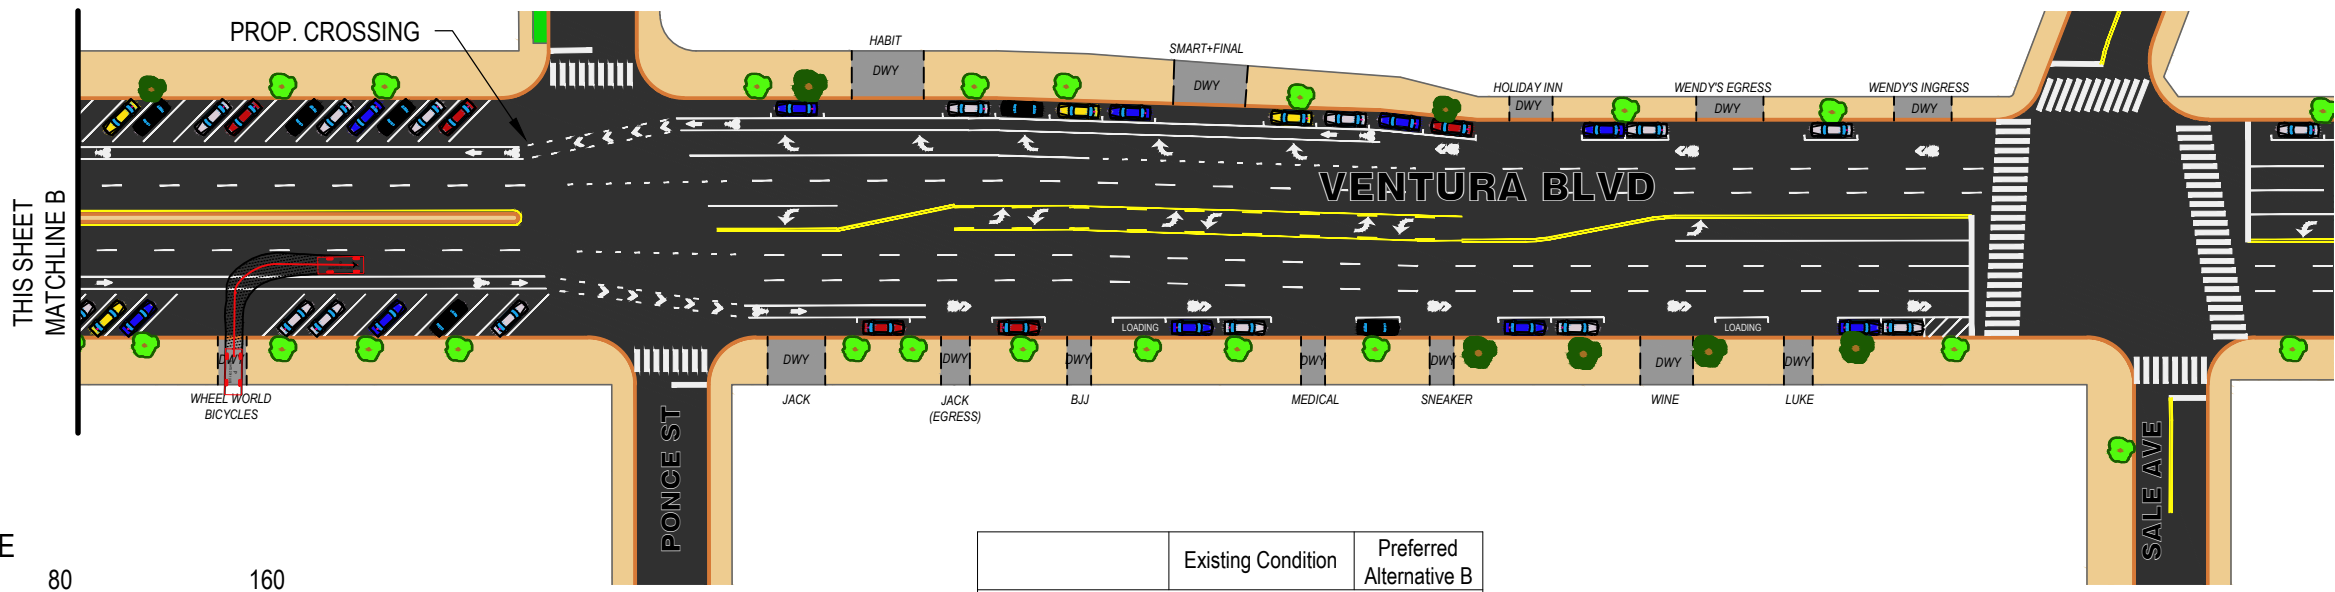

THIS SHEET
MATCHLINE B

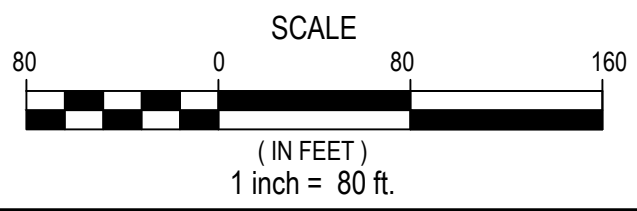

	Existing Condition	Preferred Alternative B
Metered Parking Spaces	97	129
Designated Loading Spaces	6	5
Signalized Intersections	2	3
Marked Crossings	3	5
Left Turn Restrictions	no	some

**PREFERRED
ALTERNATIVE B**
Sam Schwartz